


WESTBROOK

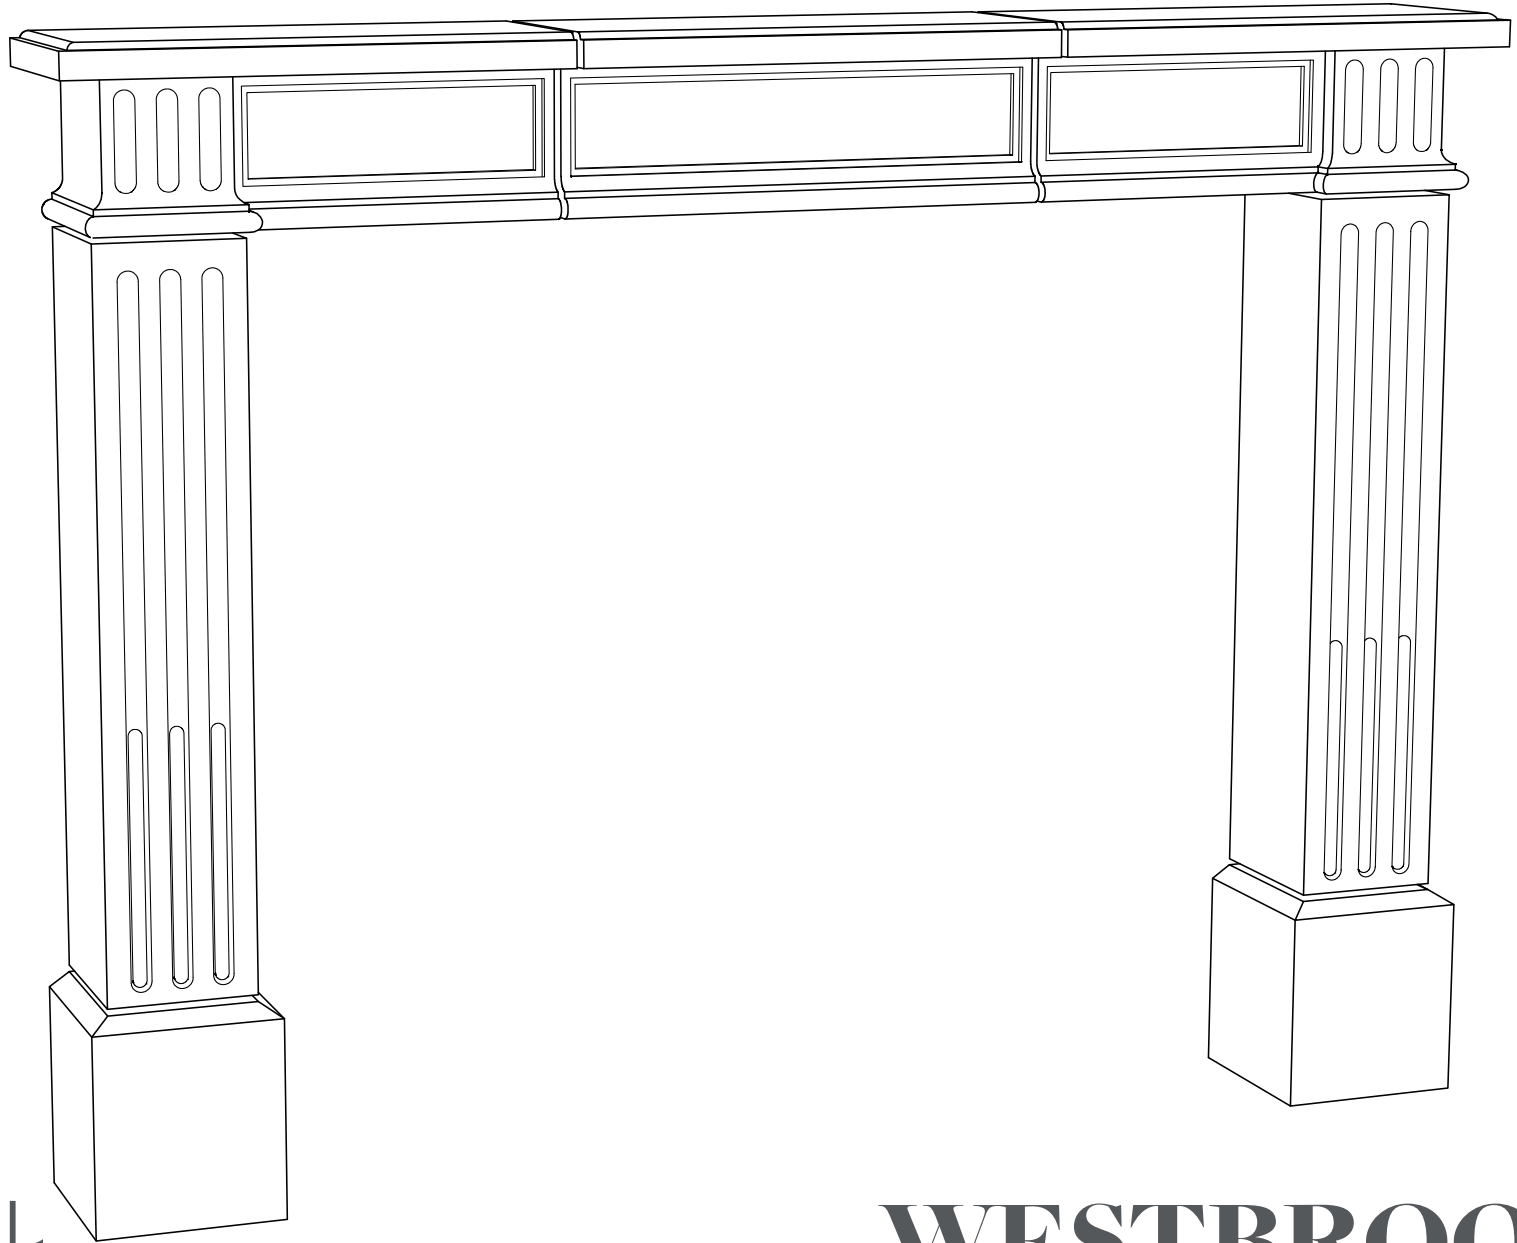


MATERIAL
BESPOKE STONE + TILE

explorematerial.com
210.731.8453

WESTBROOK

Style: Transitional
Formerly Fireplace #121

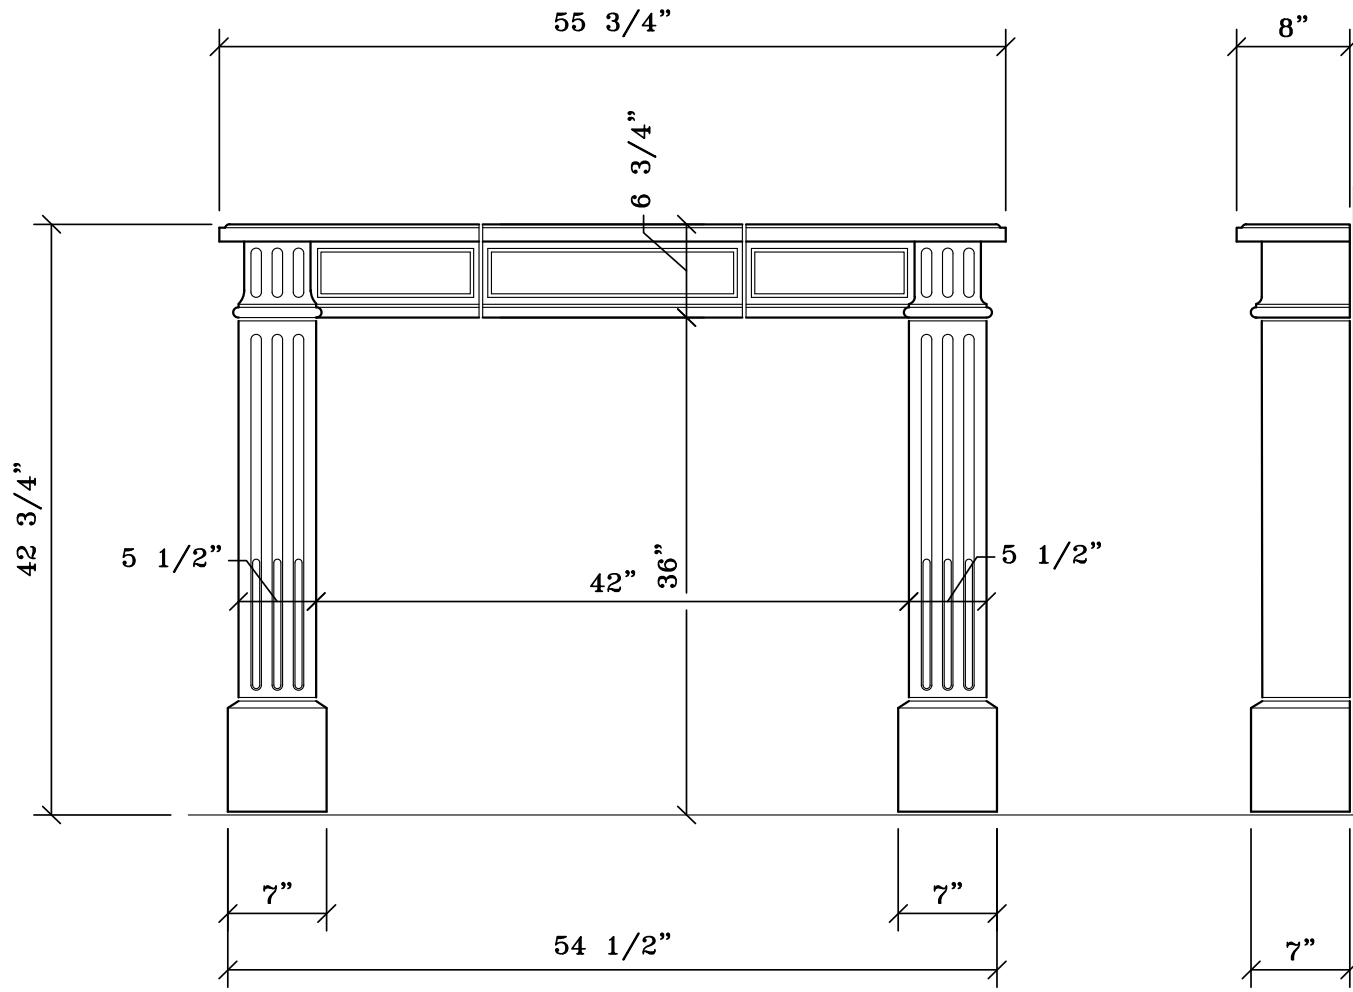

FRONT VIEW

SIDE VIEW

NOTE: DIMENSIONS MAY HAVE CHANGED SLIGHTLY FROM THE PREVIOUS CONDITION.
 DIMENSIONS SHOWN HERE SUPERCEDE ALL PREVIOUS VERISONS OF THIS FIREPLACE.

MATERIAL
 BESPOKE STONE + TILE

explorematerial.com
 210.731.8453

WESTBROOK

Style: Transitional
 Formerly Fireplace #121