


ELMSGATE

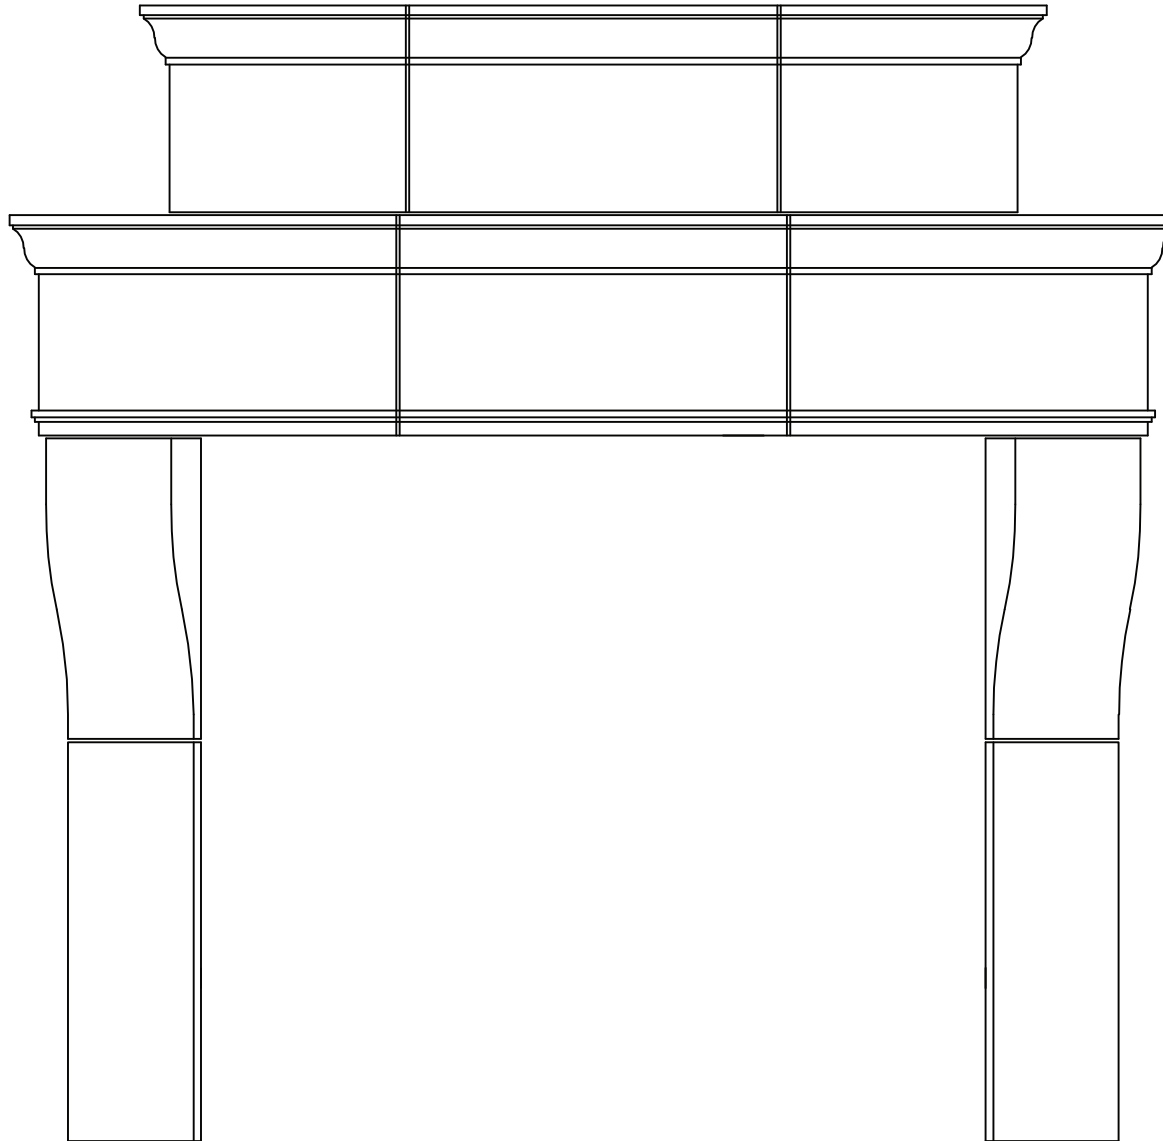


MATERIAL
BESPOKE STONE + TILE

explorematerial.com
210.731.8453

ELMSGATE

Style: Transitional
Formerly Fireplace #620

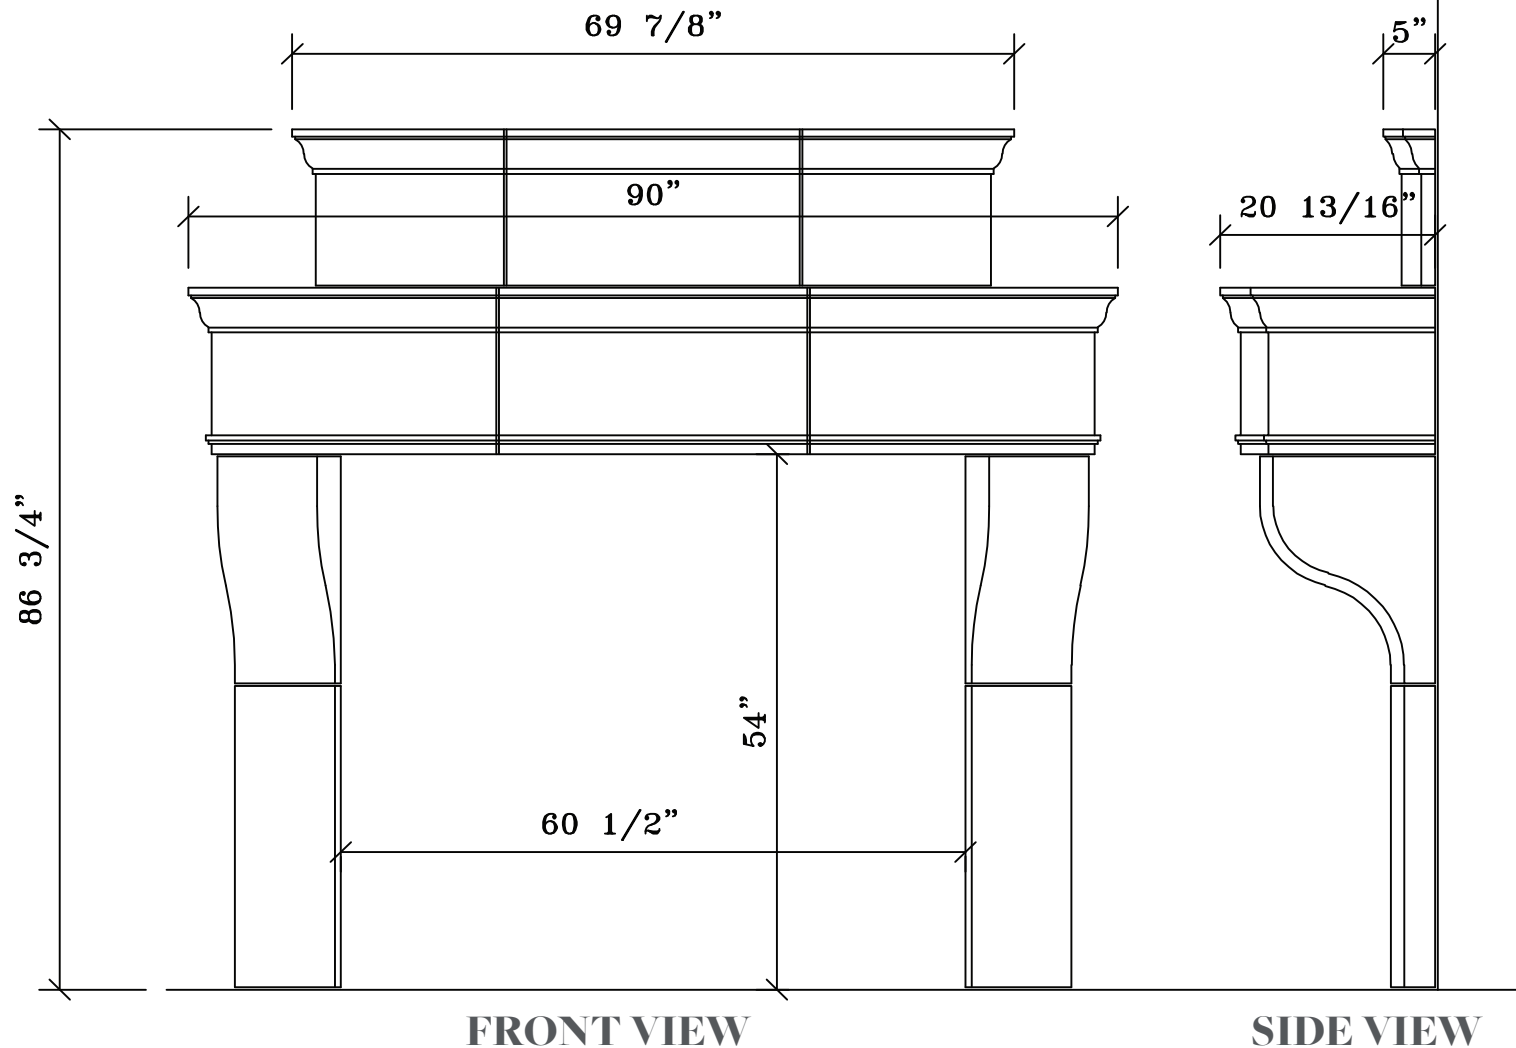

NOTE: DIMENSIONS MAY HAVE CHANGED SLIGHTLY FROM THE PREVIOUS CONDITION. DIMENSIONS SHOWN HERE SUPERCEDE ALL PREVIOUS VERISONS OF THIS FIREPLACE.

MATERIAL
BESPOKE STONE + TILE

explorematerial.com
210.731.8453

ELMSGATE

Style: Transitional
Formerly Fireplace #620